




FRONT ELEVATION

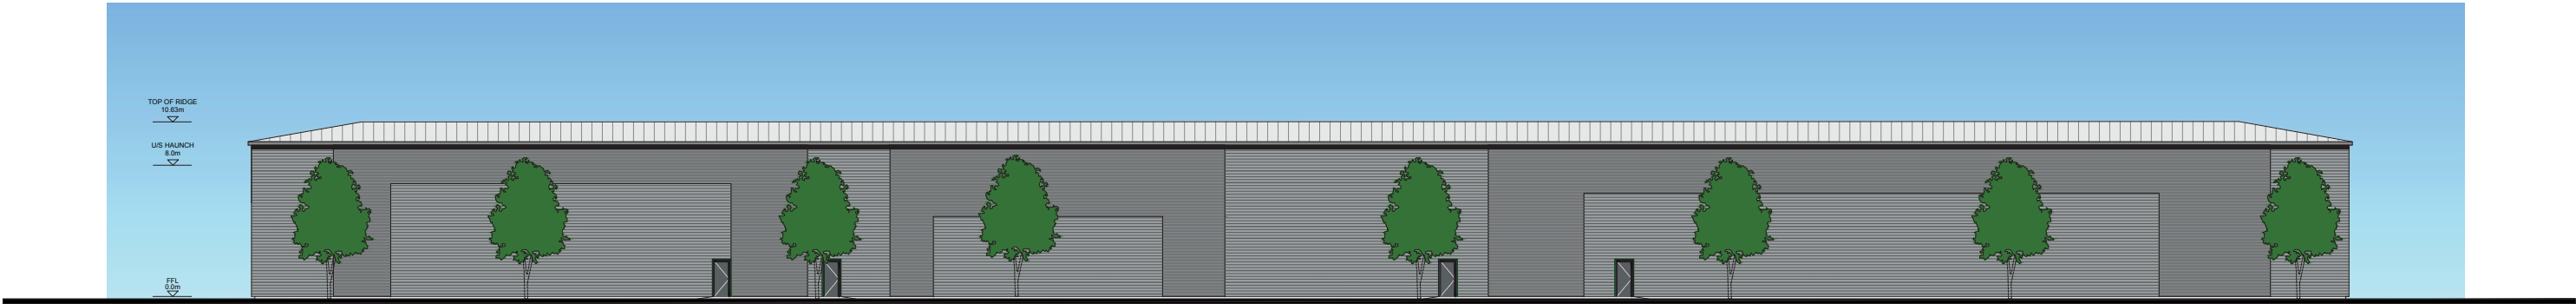

REAR ELEVATION

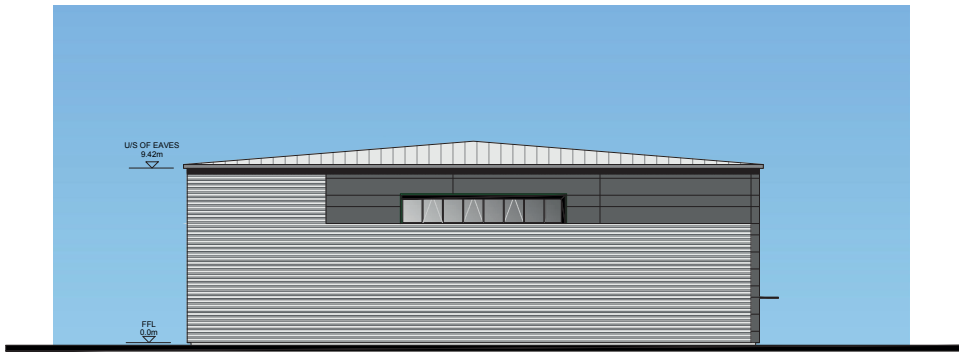

SIDE ELEVATION TO UNIT 3

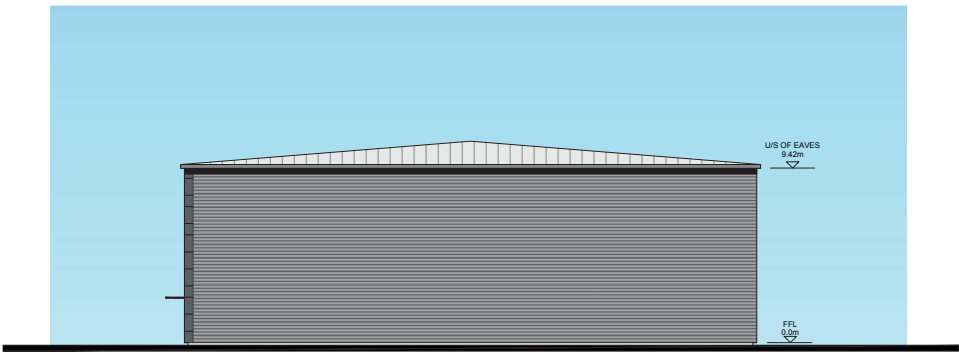

SIDE ELEVATION TO UNIT 9

Client:
CH BEESTON LTD



Project:
BEESTON BUSINESS PARK,
BEESTON

12 Warren Yard,
Warren Park,
Milton Keynes,
MK12 2NW
01908 305 246


info@prc-group.com
www.prc-group.com

Drawing Title:
ELEVATIONS
UNITS 3-9

Scale @ A1: 1:200
Checked by: AMC
Date: MAY 19
Job No: 10545
Stage: PL 358
Drawing No: Rev:


Issue Status:
Construction ☐ Preliminary ☐
Information ☒ Approval ☐
Tender ☐
Working London
Milton Keynes
Warsaw

PRC Architecture & Planning

 





FRONT ELEVATION

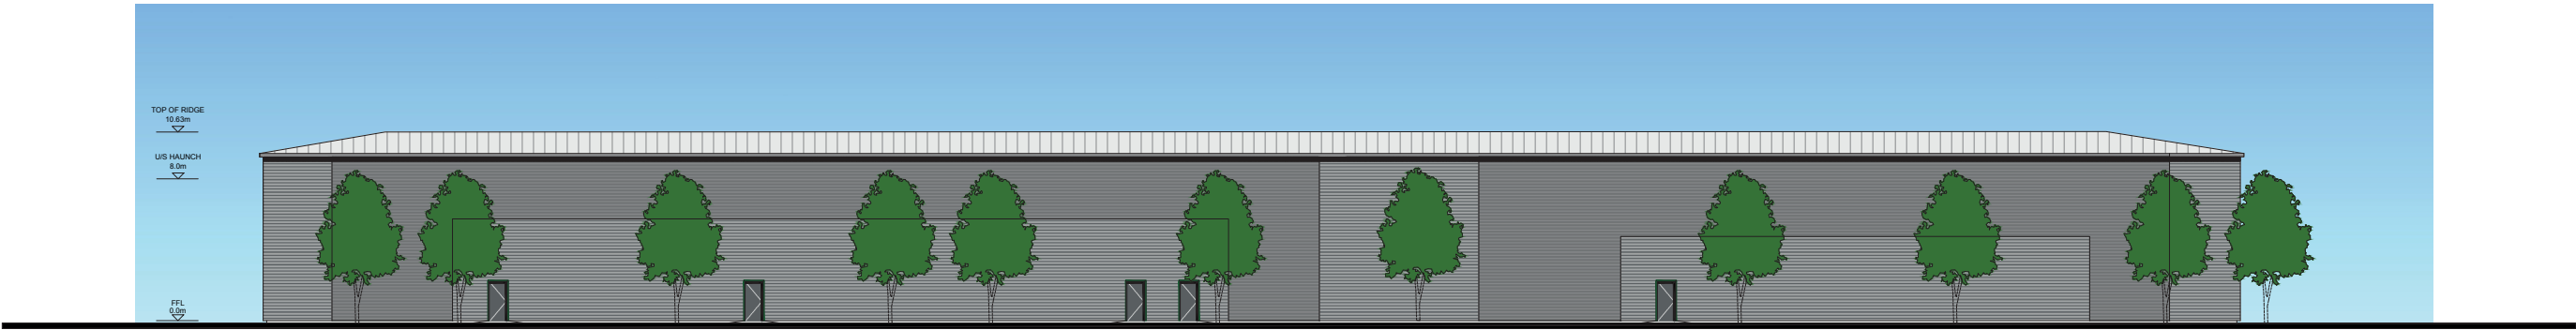

REAR ELEVATION

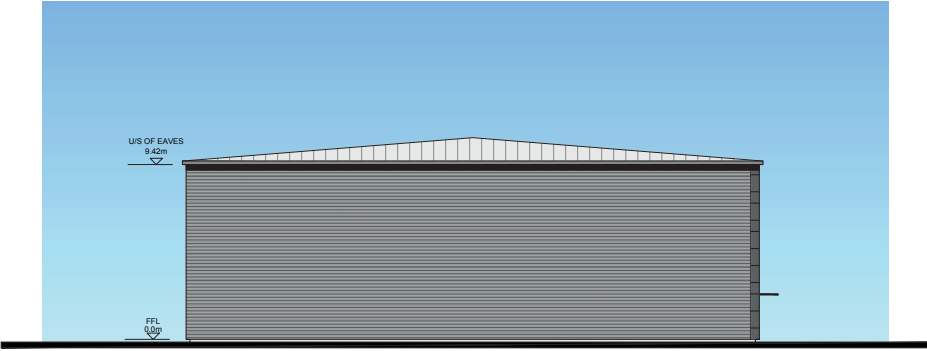

SIDE ELEVATION TO UNIT 11

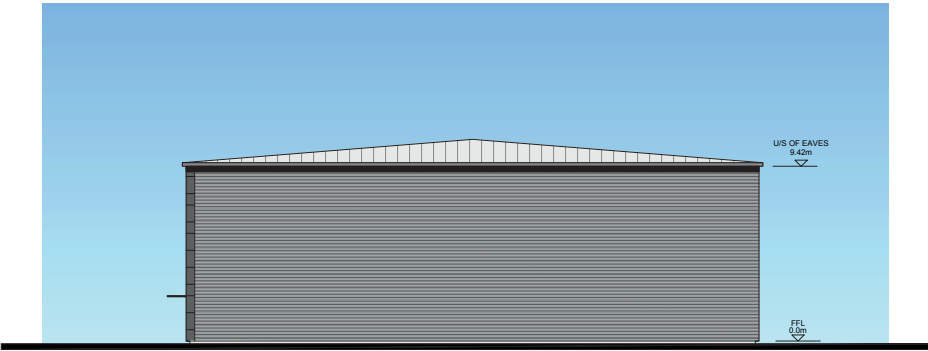

SIDE ELEVATION TO UNIT 19

Client:
CH BEESTON LTD



Project:
BEESTON BUSINESS PARK,
BEESTON

12 Warren Yard,
Warren Park,
Milton Keynes,
MK12 5NW
01908 305 246

info@prc-group.com
www.prc-group.com

Drawing Title:
ELEVATIONS
UNITS 11-19

Scale @ A1: 1:200
Checked by: AMC
Date: MAY 19


Job No: 10545
Stage: Drawing No: Rev: PL 359


Issue Status:
Construction ☐ Preliminary ☐
Information ☒ Approval ☐
Tender ☐

Architecture
Planning
Master Planning
Urban Design
Interiors
Landscape


Offices
Working
London
Milton Keynes
Warsaw

PRC Architecture & Planning

 


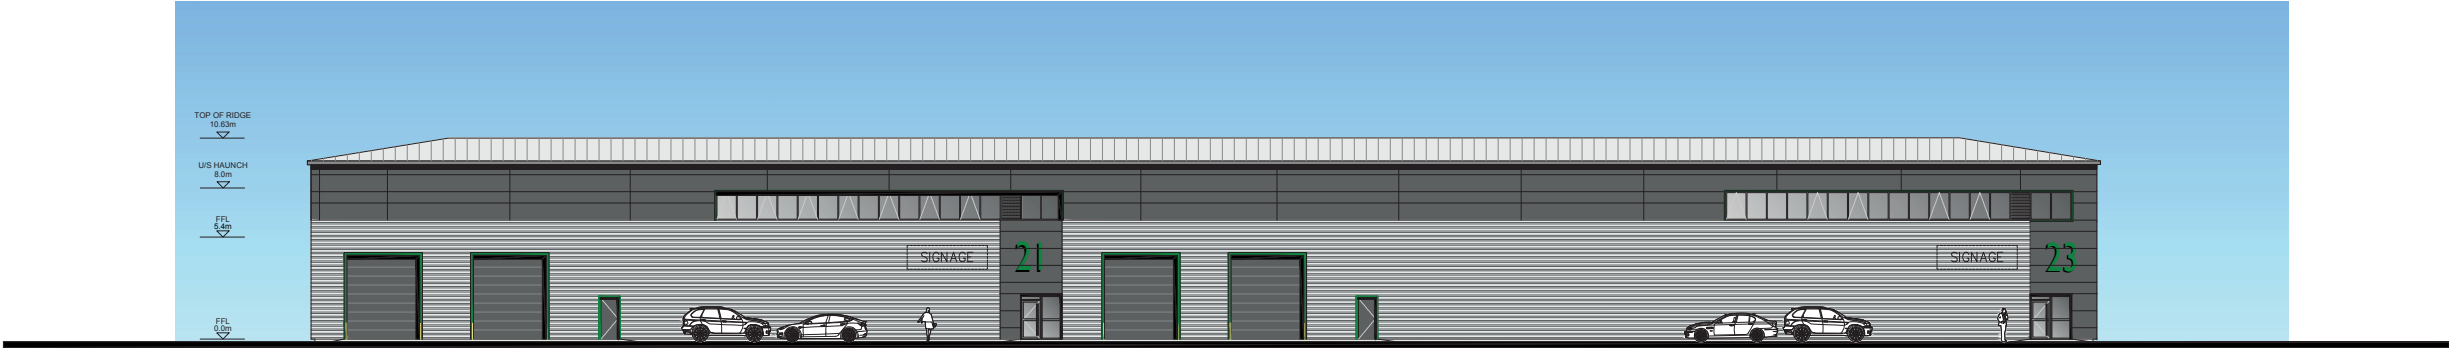

FRONT ELEVATION

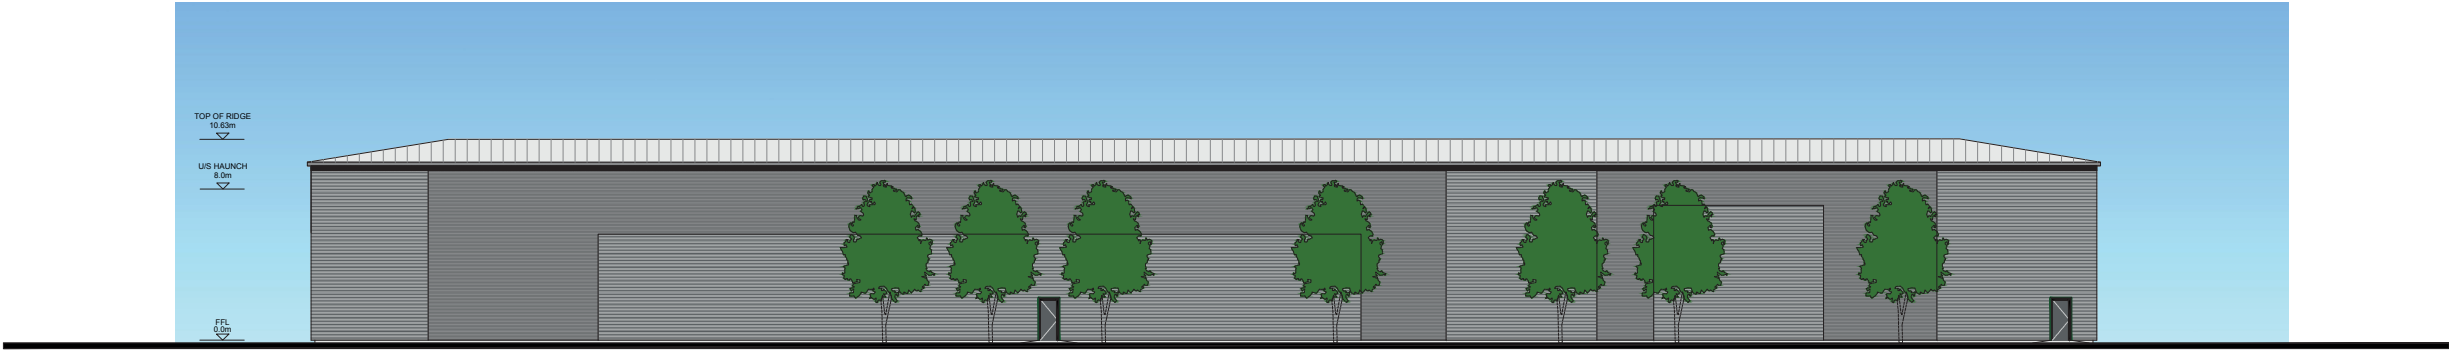

REAR ELEVATION

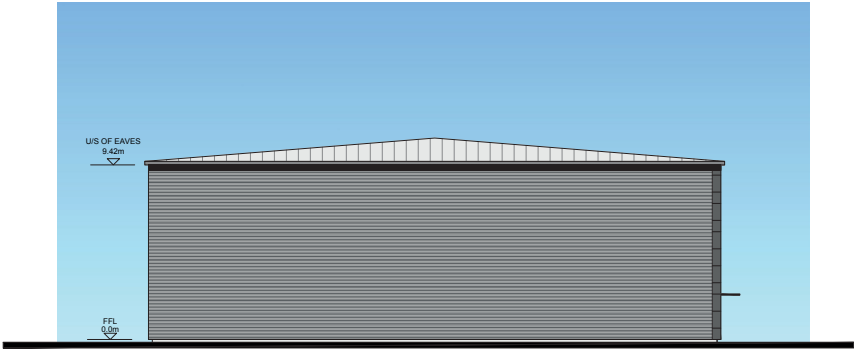

SIDE ELEVATION TO UNIT 21



SIDE ELEVATION TO UNIT 23

Client:
CH BEESTON LTD



Project:
BEESTON BUSINESS PARK,
BEESTON

12 Warren Yard,
Warren Park,
Milton Keynes,
MK12 2NW
01908 305 246

info@prc-group.com
www.prc-group.com

Drawing Title:
ELEVATIONS
UNITS 21-23

Scale @ A1: 1:200
Checked by: AMC
Date: MAY 19

Job No: 10545
Stage: PL 360
Drawing No: Rev:

Issue Status:
Construction ☐ Preliminary ☐
Information ☒ Approval ☐
Tender ☐

Architecture
Planning
Master Planning
Urban Design
Interiors
Landscape


Offices
Woking
London
Milton Keynes
Warsaw

PRC Architecture & Planning







UNITS 25 - 33 FRONT ELEVATION

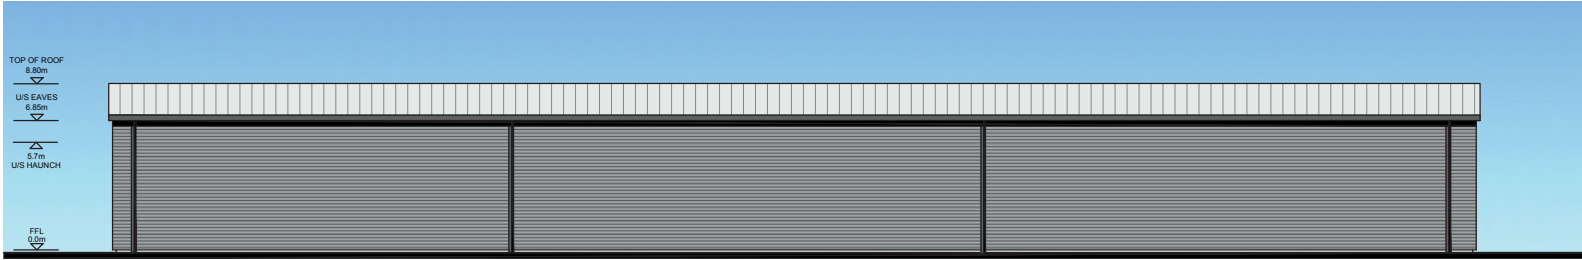


UNITS 25 - 33 REAR ELEVATION

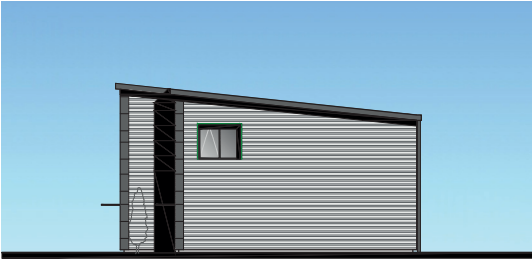

UNITS 25 - 33 SIDE ELEVATION

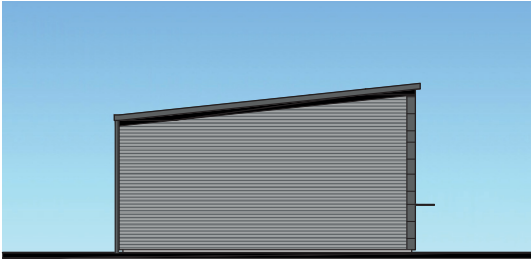

UNITS 25 - 33 SIDE ELEVATION

 

Client:
CH BEESTON LTD



Project:
BEESTON BUSINESS PARK,
BEESTON

12 Warren Yard,
Warren Park,
Milton Keynes,
MK12 5NW
01908 305 246

info@pro-group.com
www.pro-group.com

Drawing Title:
PROPOSED ELEVATIONS
UNITS 25-33

Scale @ A1: 1:200
Checked by: AMC
Date: MAY 19

Job No: 10545
Stage: PL
Drawing No: 361
Rev:

Issue Status:
Construction ☐ Preliminary ☐
Information ☒ Approval ☐
Tender ☐
Offices:
Working London
Milton Keynes
Warsaw

PRC Architecture & Planning