



UNITS 3-9 GROUND FLOOR PLAN

SCHEDULE OF ACCOMMODATION

UNIT NO.	TOTAL GEA	
	FT ²	M ²
3	19,305ft ²	1,793m ²
5	10,713ft ²	995m ²
7	7,088ft ²	658m ²
9	13,003ft ²	1,208m ²

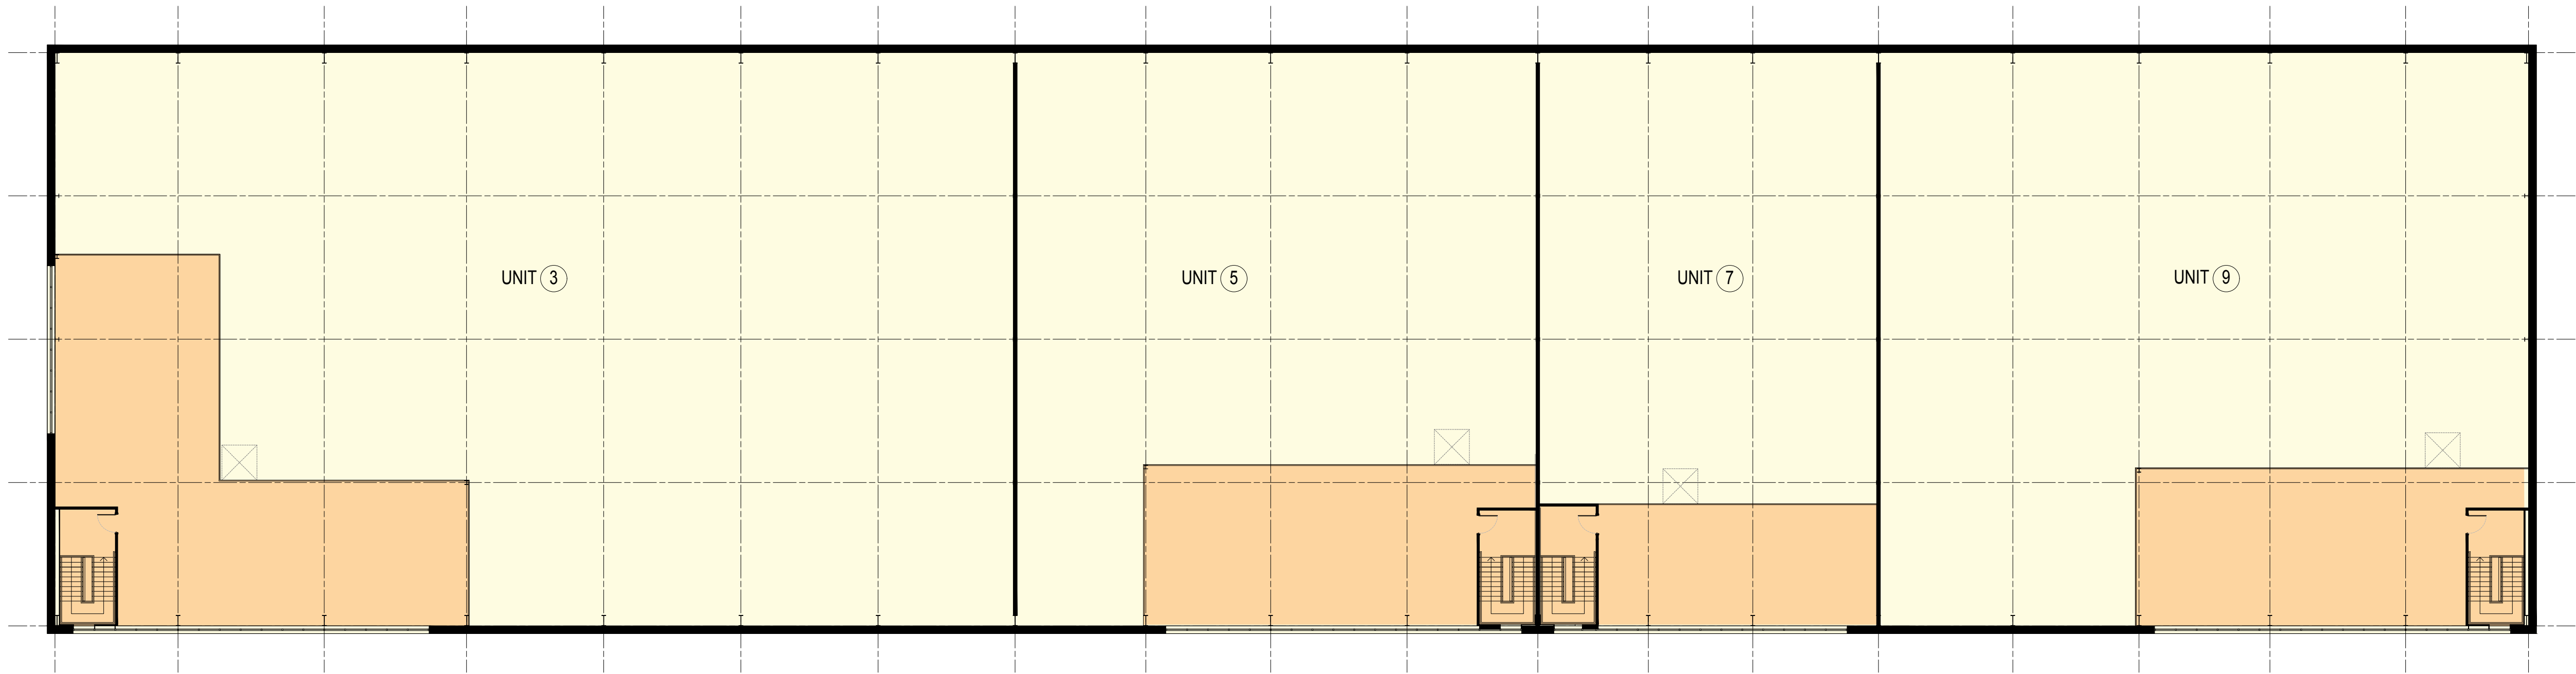

UNITS 3-9 FIRST FLOOR PLAN

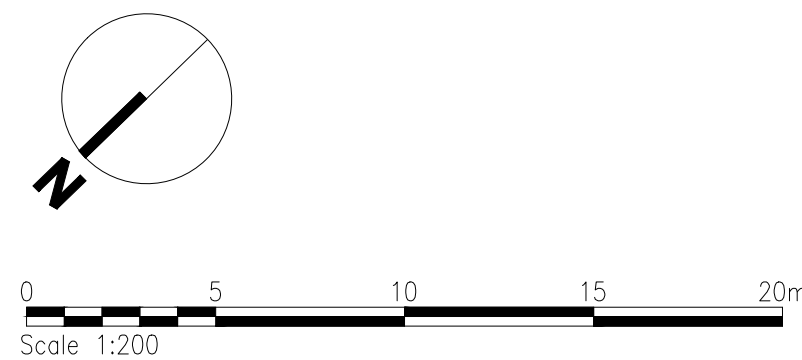

Client:
CH BEESTON LTD



Project:
BEESTON BUSINESS PARK,
BEESTON

12 Warren Yard,
Warren Park,
Milton Keynes,
MK12 5NW
01908 305 246

info@prc-group.com
www.prc-group.com


Drawing Title:
FLOOR PLANS
UNITS 3-9

Scale @ A1: 1:200
Checked by: AMC
Date: MAY 19

Job No: 10545
Stage: Drawing No: Rev: PL 353

Issue Status:
Construction ☐ Preliminary ☐
Information ☒ Approval ☐
Tender ☐
Architecture
Planning
Master Planning
Urban Design
Interiors
Landscape
Offices
Woking
London
Milton Keynes
Warsaw


PRC Architecture & Planning

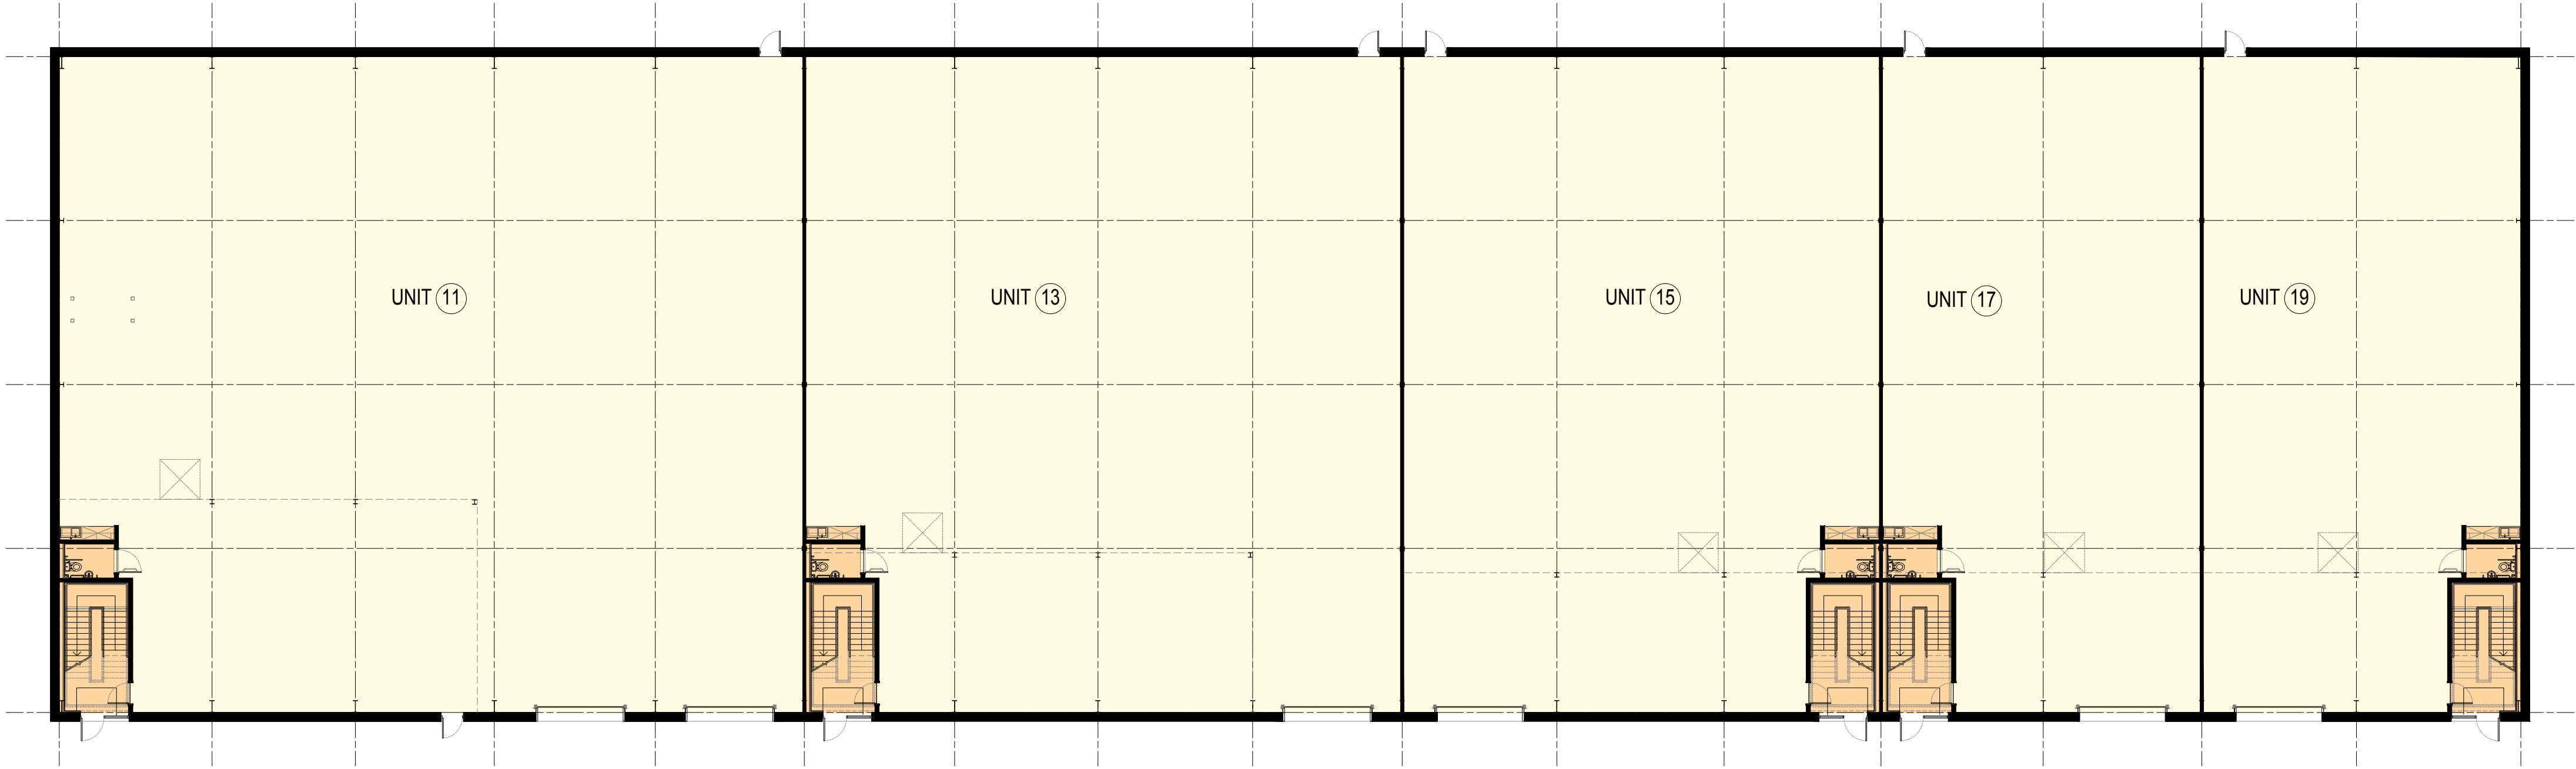


SCHEDULE OF ACCOMMODATION

UNIT NO.	TOTAL GEA	
	FT ²	M ²
11	13,108ft ²	1,217m ²
13	10,488ft ²	974m ²
15	8,832ft ²	821m ²
17	5,886ft ²	547m ²
19	5,931ft ²	551m ²

UNITS 11- 19 GROUND FLOOR PLAN

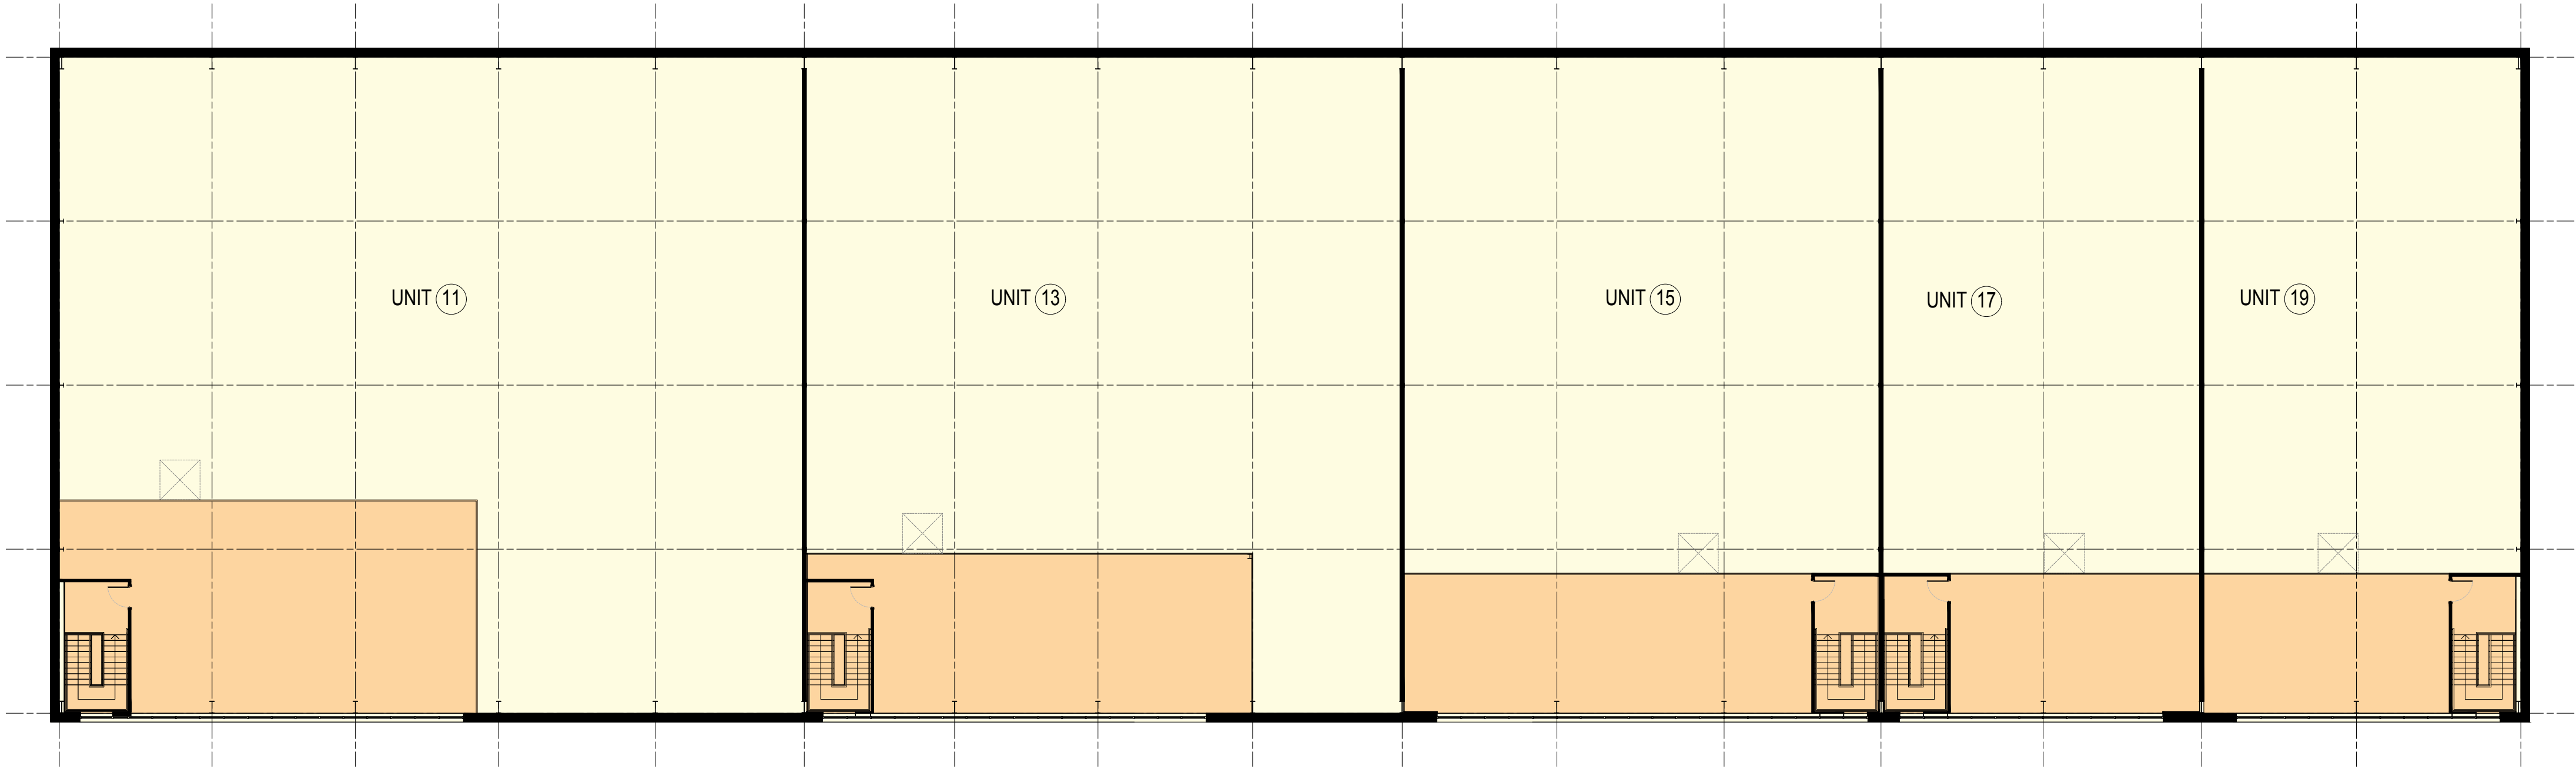

UNITS 11- 19 FIRST FLOOR PLAN

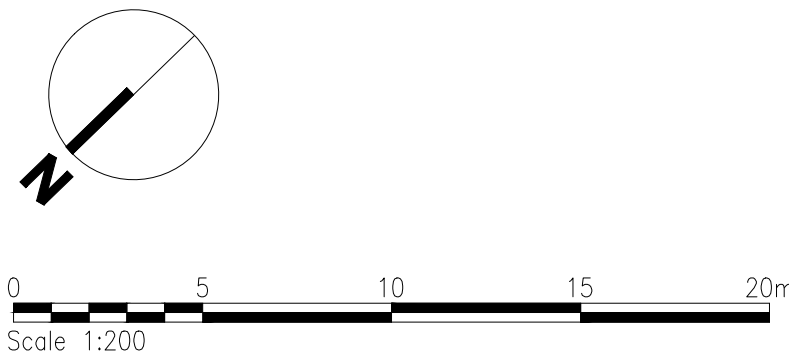

Client:
CH BEESTON LTD

Project:
BEESTON BUSINESS PARK,
BEESTON

Drawing Title:
FLOOR PLANS
UNITS 11-19

Scale @ A1: 1:200
Checked by: AMC
Date: MAY 19

Job No: 10545
Stage: PL
Drawing No: 354
Rev:

Issue Status:
Construction ☐ Preliminary ☐
Information ☒ Approval ☐
Tender ☐

PRC Architecture & Planning




12 Warren Yard,
Warren Park,
Milton Keynes,
MK12 5NW
01908 305 246

info@prc-group.com
www.prc-group.com

Architecture
Planning
Master Planning
Urban Design
Interiors
Landscape


Offices
Woking
London
Milton Keynes
Warsaw

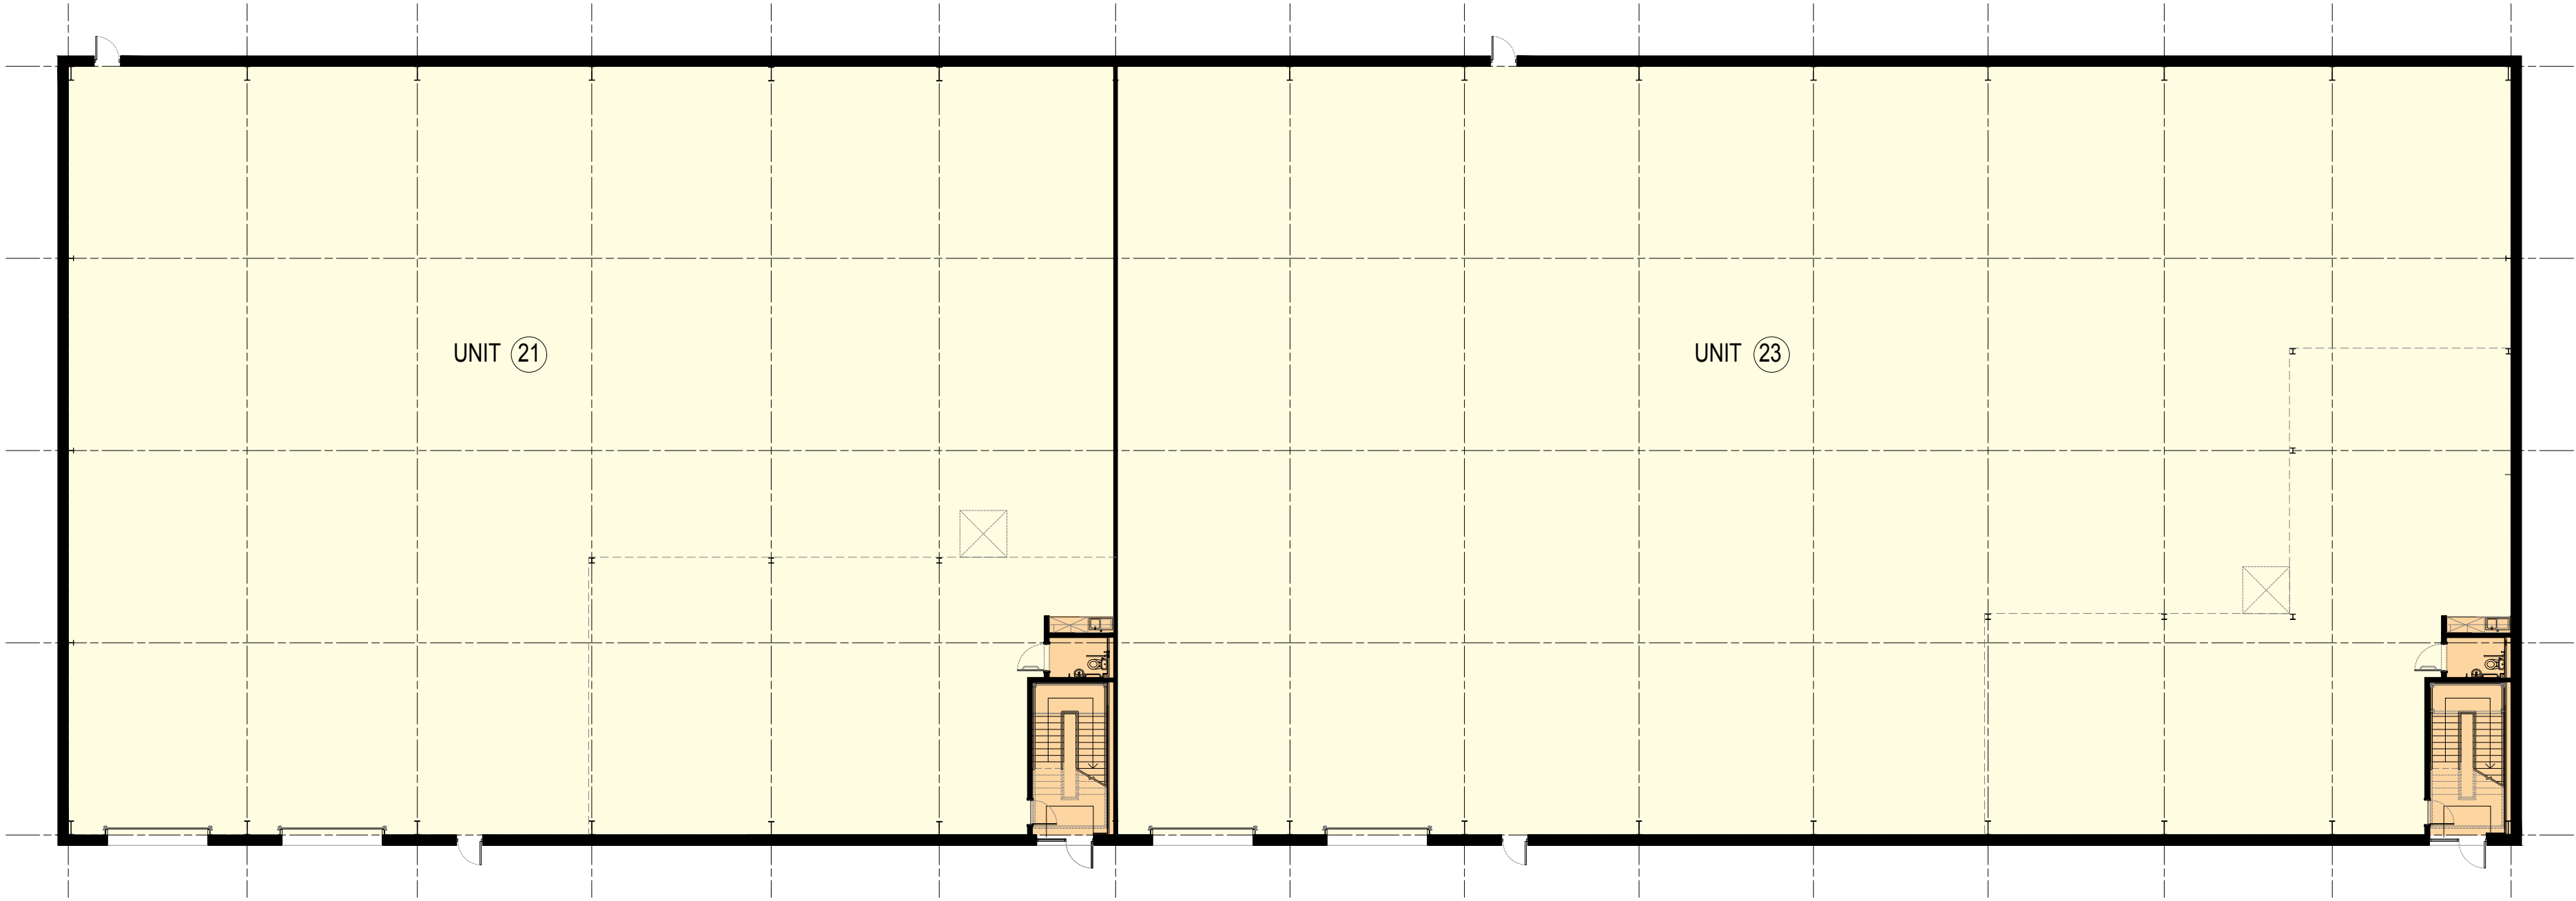


SCHEDULE OF ACCOMMODATION

UNIT NO.	TOTAL GEA	
	FT ²	M ²
21	15,719ft ²	1,460m ²
23	20,620ft ²	1,916m ²

UNITS 21 - 23 GROUND FLOOR PLAN

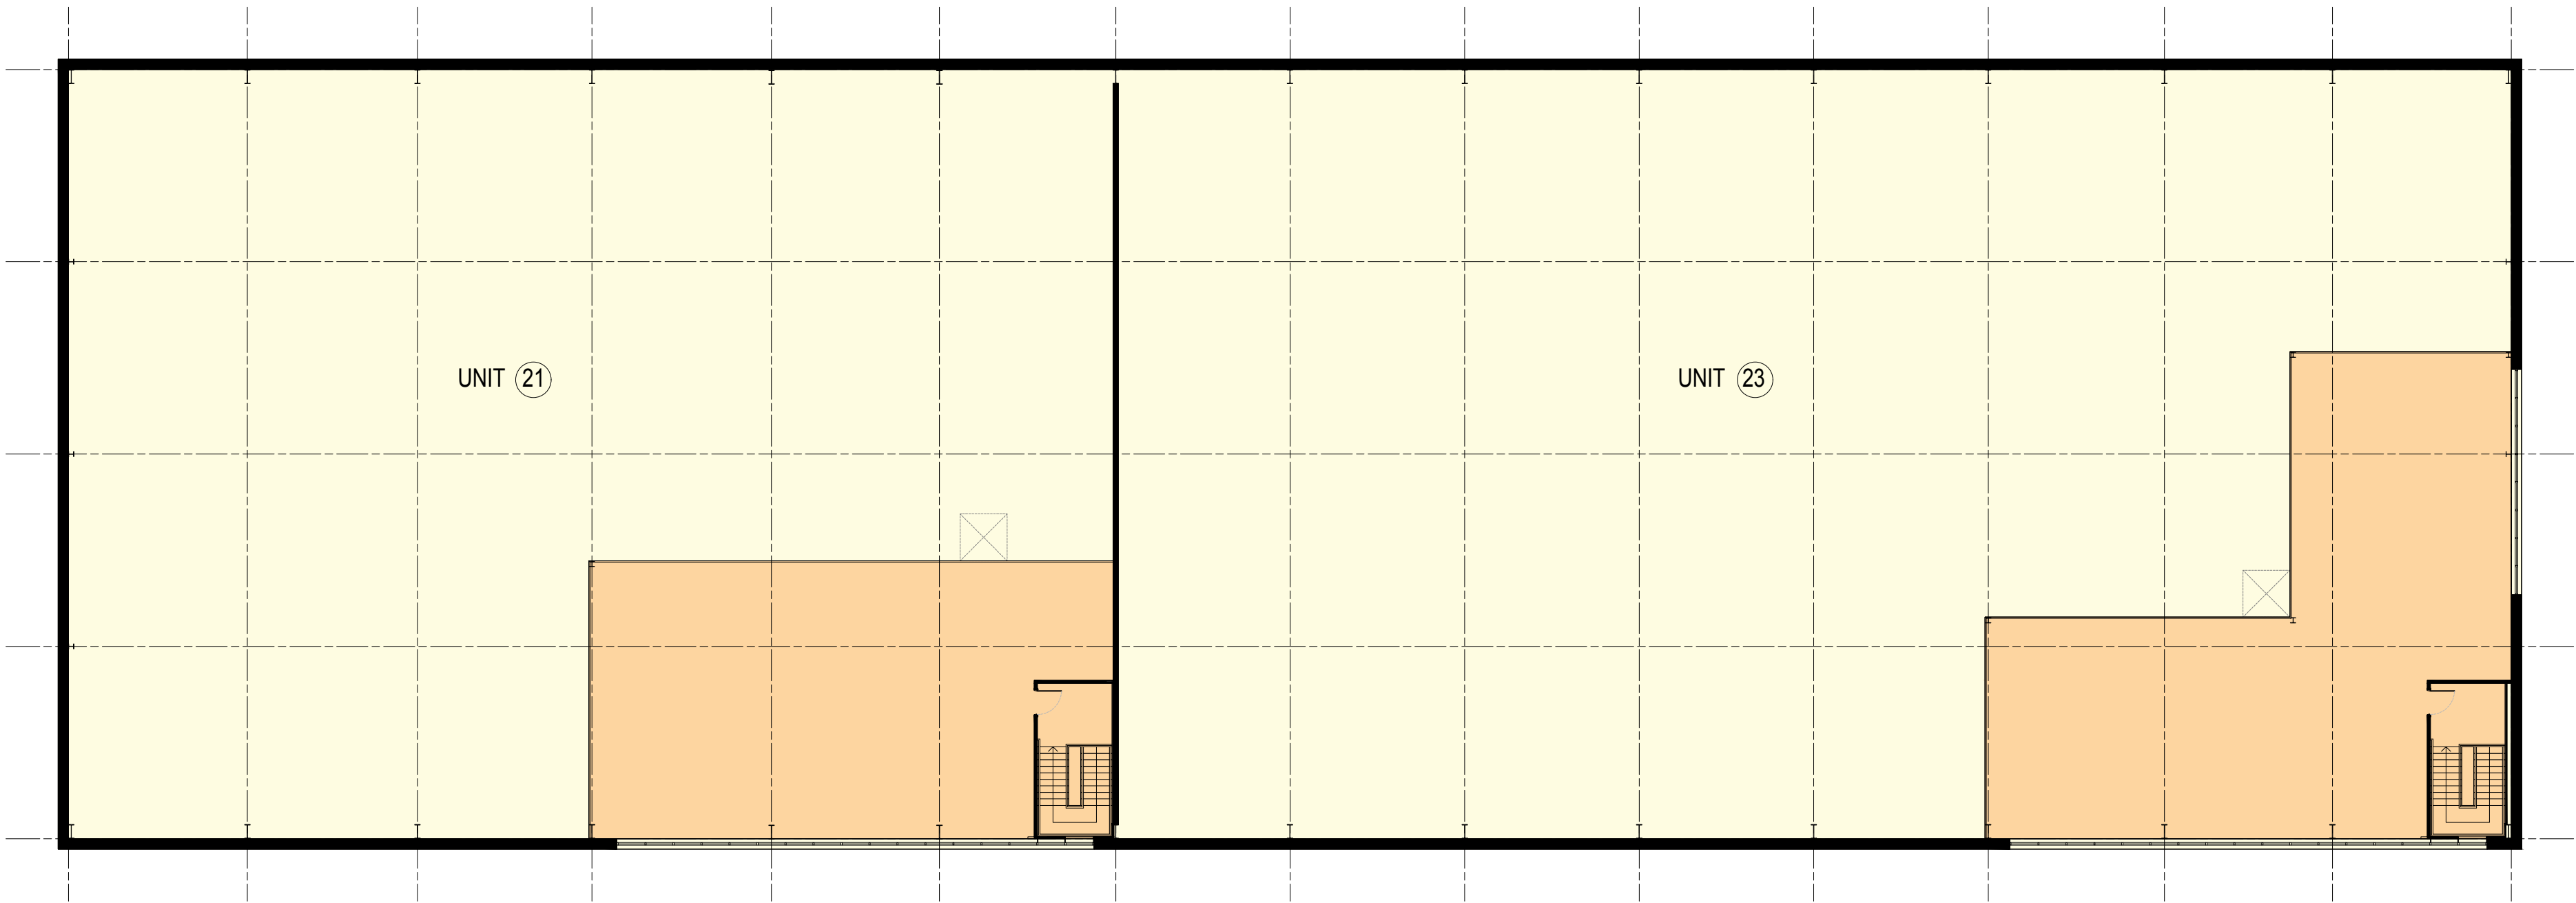

UNITS 21 - 23 FIRST FLOOR PLAN

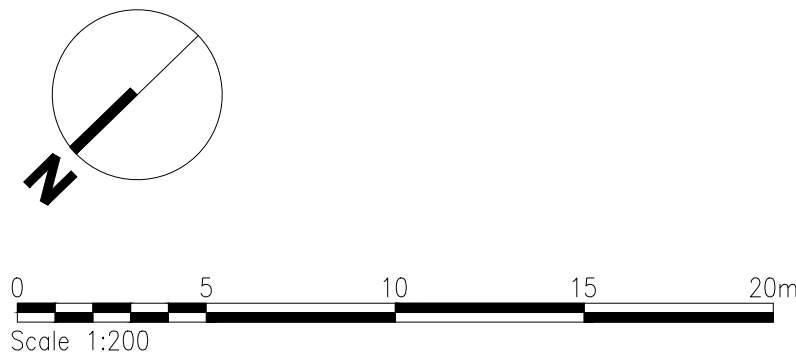

Client:
CH BEESTON LTD



Project:
BEESTON BUSINESS PARK,
BEESTON

12 Warren Yard,
Warren Park,
Milton Keynes,
MK12 5NW
01908 305 246

info@prc-group.com
www.prc-group.com


Drawing Title:
FLOOR PLANS
UNITS 21-23

Scale @ A1: 1:200
Checked by: AMC
Date: MAY 19


Job No: 10545
Stage: PL
Drawing No: 355
Rev:

Issue Status:
Construction ☐ Preliminary ☐
Information ☒ Approval ☐
Tender ☐
Working London Milton Keynes Warsaw

PRC Architecture & Planning

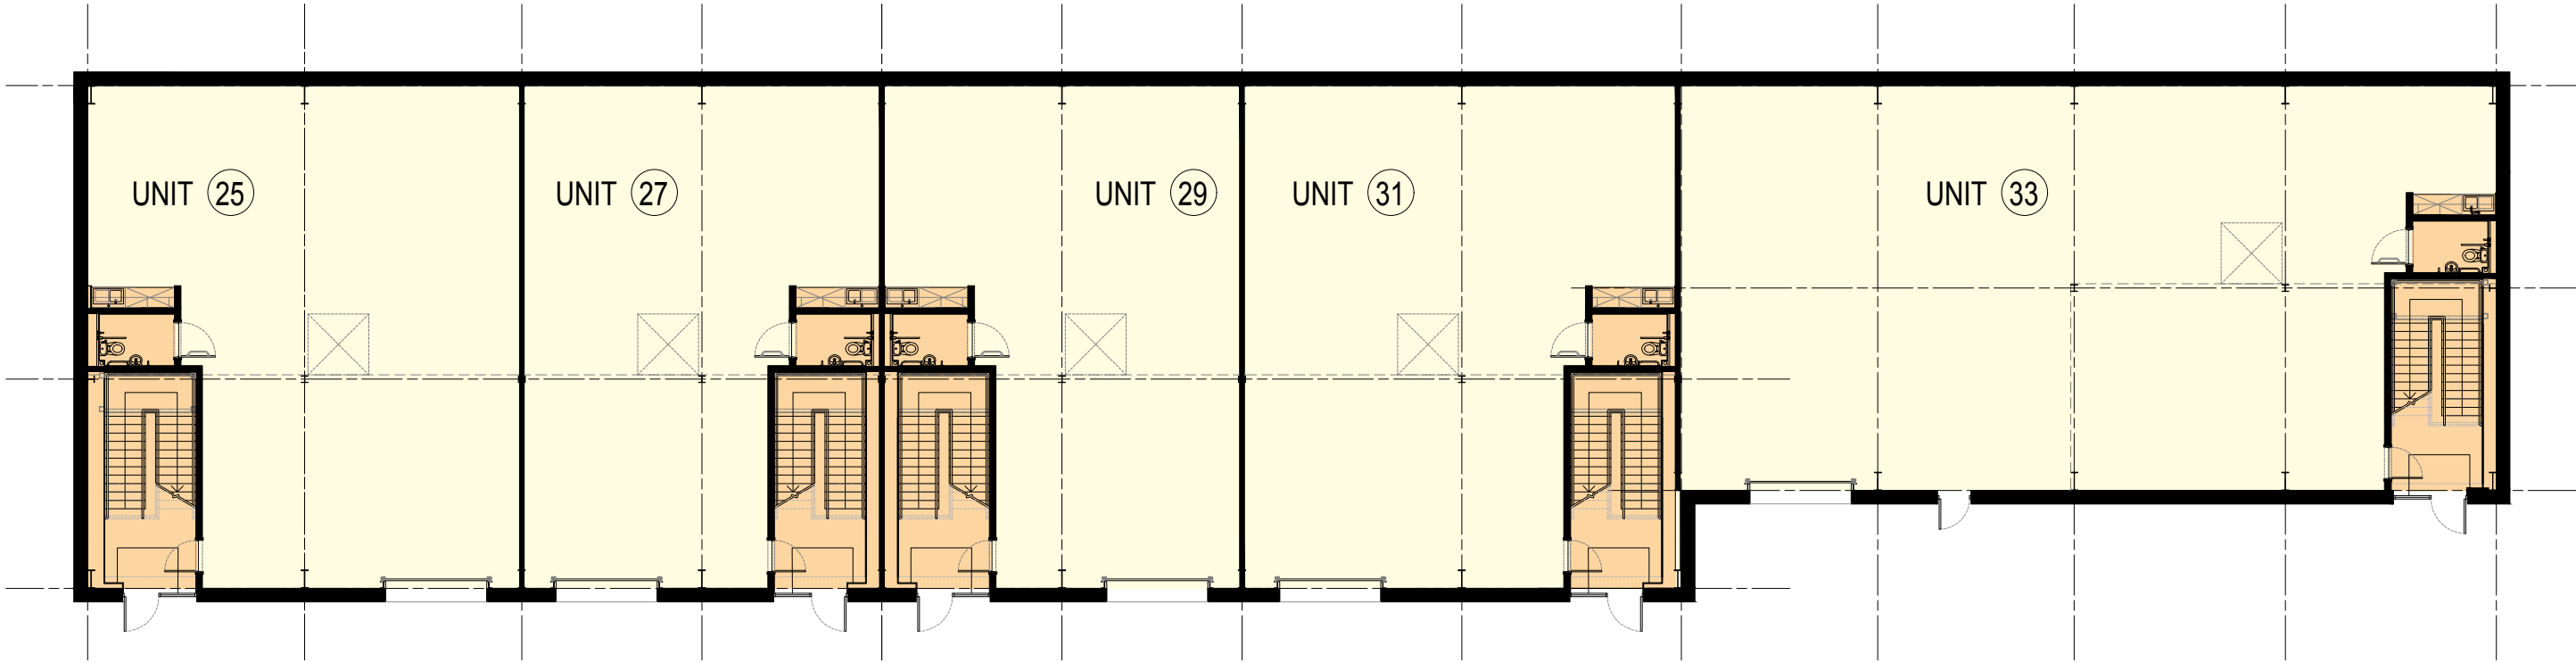



UNITS 25 - 33 GROUND FLOOR PLAN

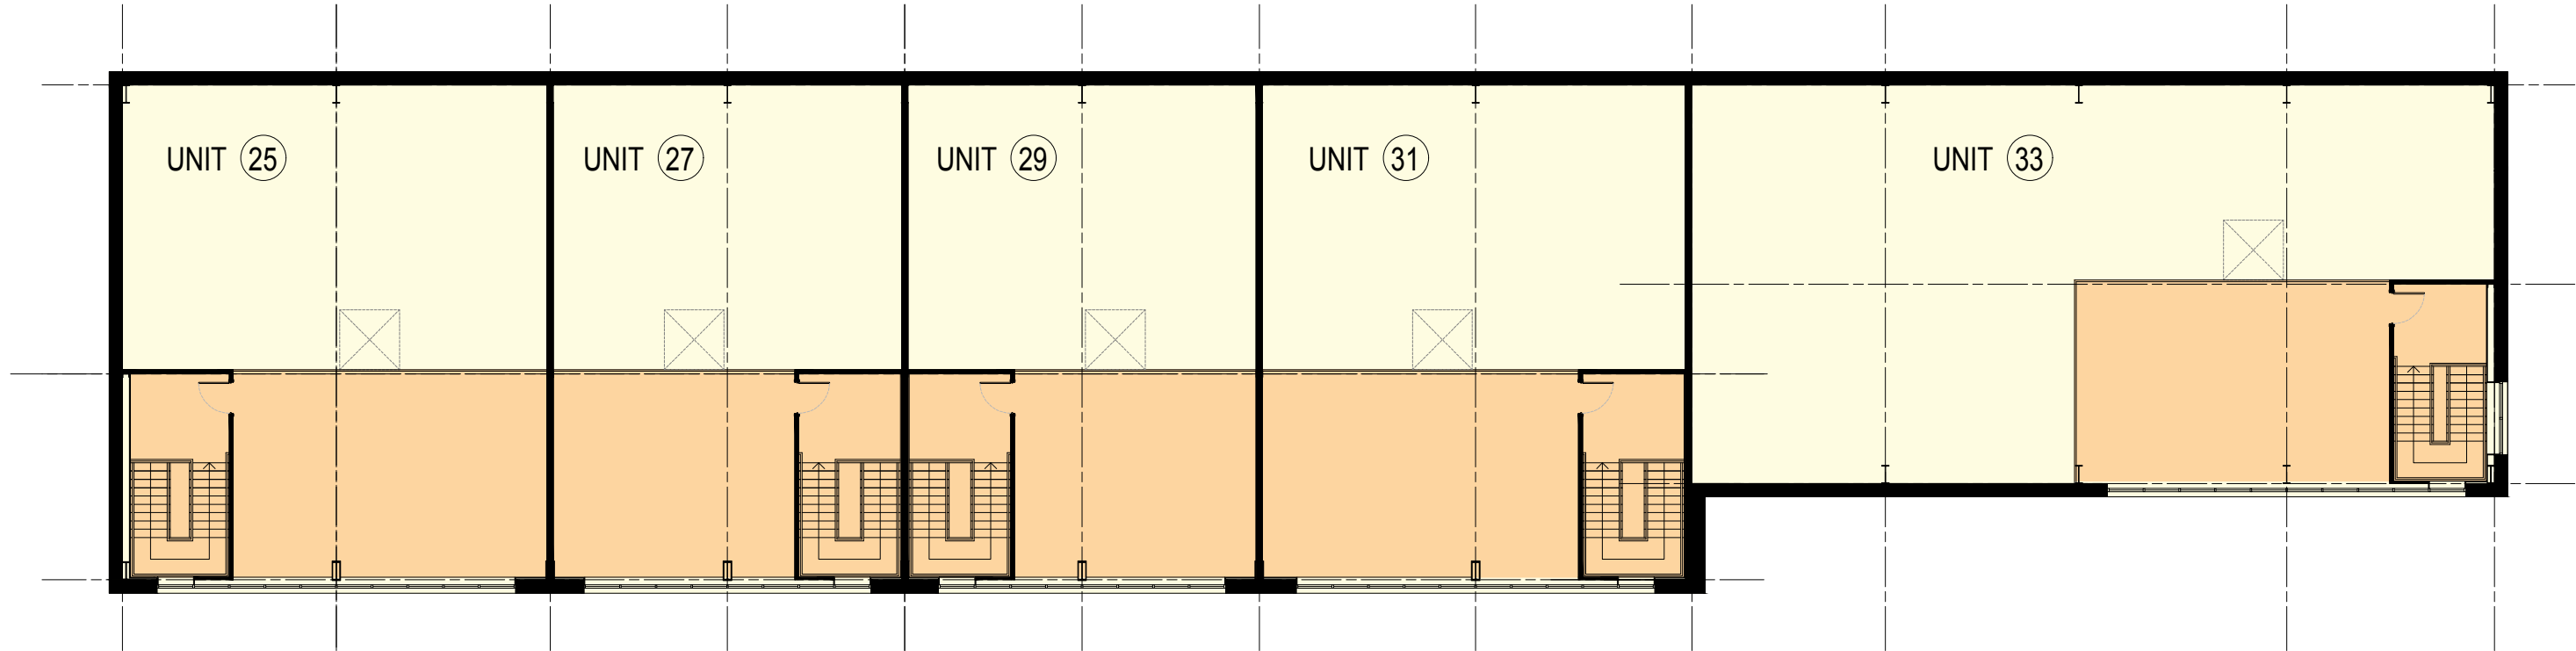

UNITS 25 - 33 FIRST FLOOR PLAN

SCHEDULE OF ACCOMMODATION

UNIT NO.	TOTAL GEA	
	FT ²	M ²
25	3,296	306
27	2,644	246
29	2,647	246
31	3,250	302
33	4,397	408

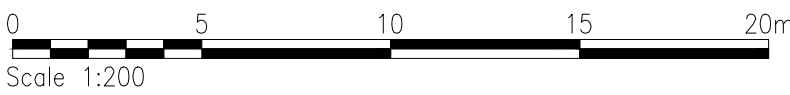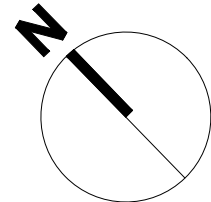

Client:
CH BEESTON LTD



Project:
BEESTON BUSINESS PARK,
BEESTON

12 Warren Yard,
Warren Park,
Milton Keynes,
MK12 5NW
01908 305 246

info@prc-group.com
www.prc-group.com

Drawing Title:
UNITS 25 - 33
FLOOR & ROOF PLANS

Scale @ A1: 1:200

Checked by: AMC

Date: MAY 19

Job No:
10545

Stage: PL

Drawing No: 356

Issue Status:

Construction ☐ Preliminary ☐
Information ☒ Approval ☐
Tender ☐

Architecture
Planning
Master Planning
Urban Design
Interiors
Landscape

Offices

Woking
London
Milton Keynes
Warsaw